



QUADRA 06

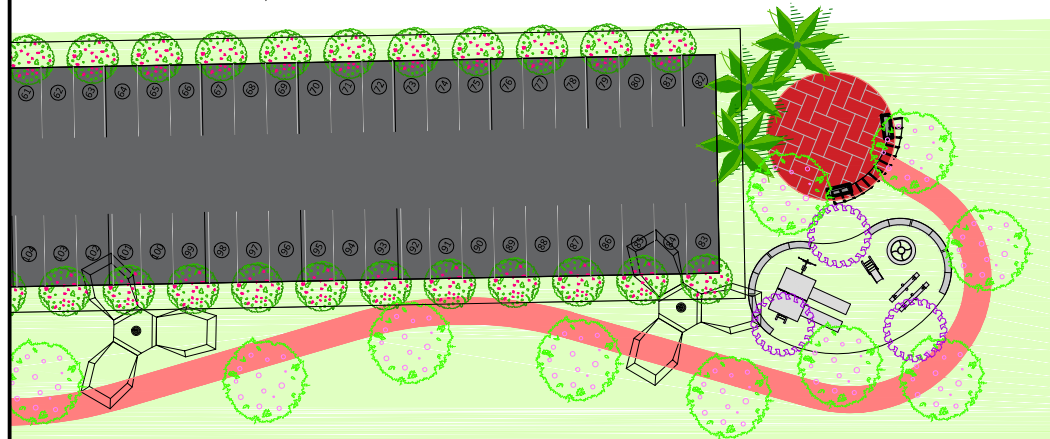

Eq. Comunitário 02
 $A = 5.415,97m^2$

35,00	10,00	10,00	10,00	10,00	10,00	10,00	10,00	10,00	10,00	10,00	10,00	10,00	10,00	10,00	10,00	10,00	10,00	10,00	10,00	10,00	10,00
	14	15	16	17	18	19	20	21	22	23	24	25	26	27	28	29	30	31	32		
	Á.: 350,00m ² 35,00	Á.: 350,00m ² 35,00	Á.: 350,00m ² 35,00	Á.: 350,00m ² 35,00	Á.: 350,00m ² 35,00	Á.: 350,00m ² 35,00	Á.: 350,00m ² 35,00	Á.: 350,00m ² 35,00	Á.: 350,00m ² 35,00	Á.: 350,00m ² 35,00	Á.: 350,00m ² 35,00	Á.: 350,00m ² 35,00	Á.: 350,00m ² 35,00	Á.: 350,00m ² 35,00	Á.: 350,00m ² 35,00	Á.: 350,00m ² 35,00	Á.: 350,00m ² 35,00	Á.: 350,00m ² 35,00	Á.: 350,00m ² 35,00		
	10,00	10,00	10,00	10,00	10,00	10,00	10,00	10,00	10,00	10,00	10,00	10,00	10,00	10,00	10,00	10,00	10,00	10,00	10,00	10,00	10,00

06

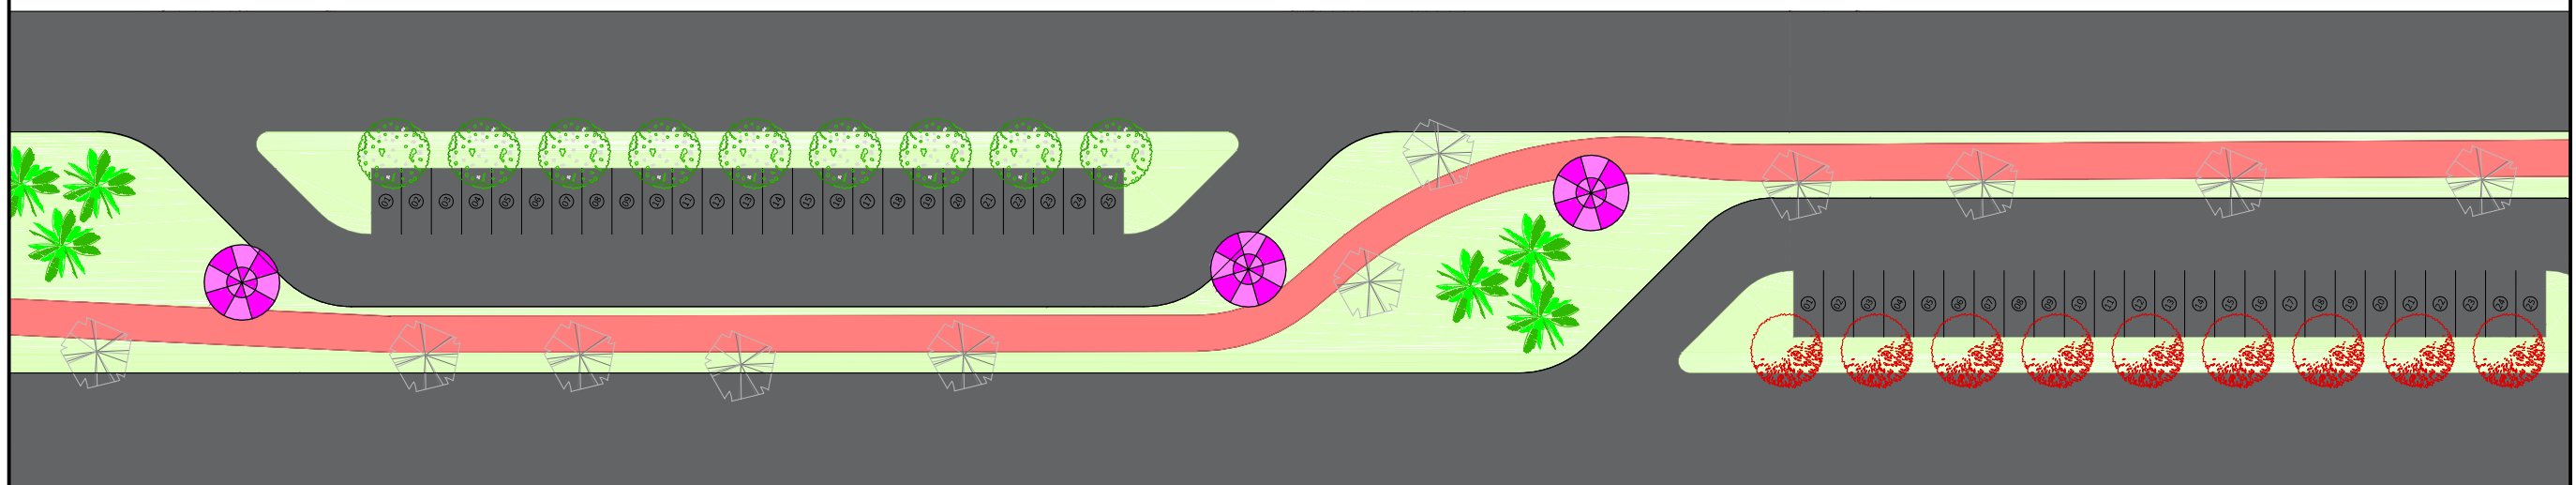

Parcelamento
Detalhe: Quadra 06 - 02/02
Sem Escala